


FLOOR PLAN MASTER WING

BOUSMAHA RESIDENCE
 MARSHWOOD RIDGE ROAD
 APTOS, CA

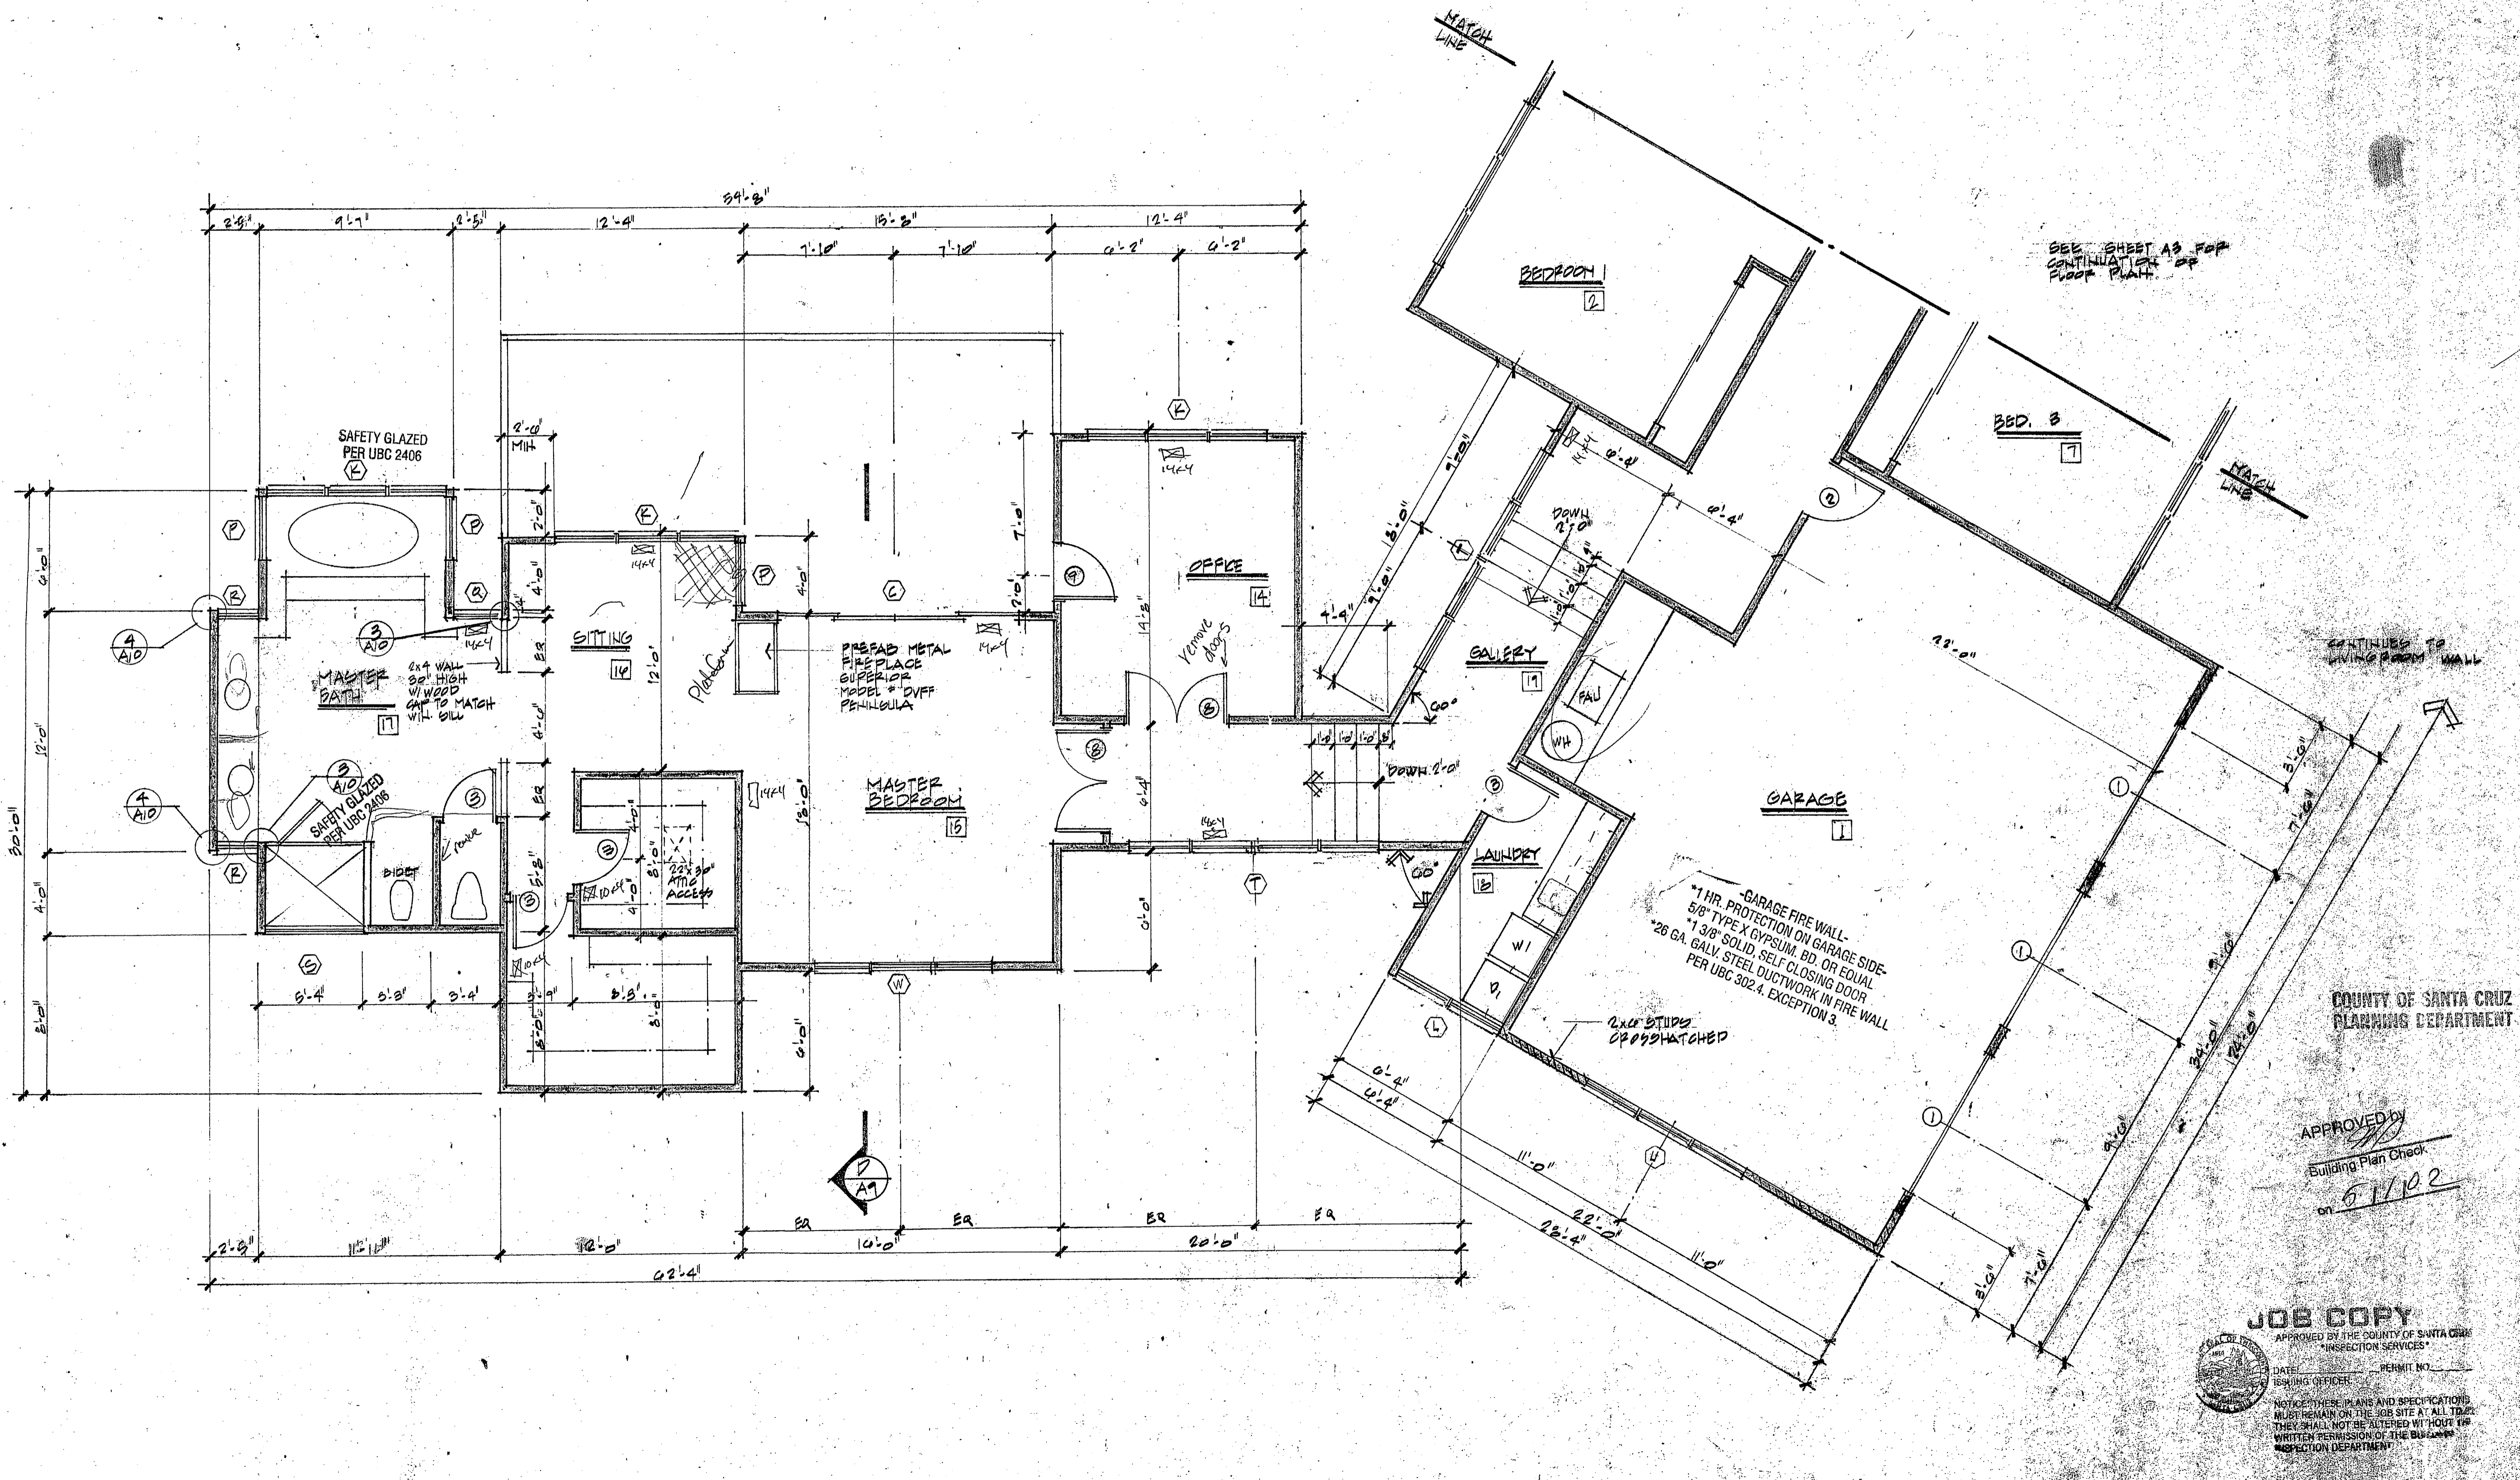

SEE SHEET A3 FOR CONTINUATION OF FLOOR PLAN

COUNTY OF SANTA CRUZ
 PLANNING DEPARTMENT

APPROVED BY
 Building Plan Check
 on 5/1/02

JOB COPY
 APPROVED BY THE COUNTY OF SANTA CRUZ INSPECTION SERVICES
 DATE: 5/1/02 PERMIT NO:
 ISSUING OFFICER: _____

NOTICE: THESE PLANS AND SPECIFICATIONS MUST REMAIN ON THE JOB SITE AT ALL TIMES. THEY SHALL NOT BE ALTERED WITHOUT THE WRITTEN PERMISSION OF THE BUILDING INSPECTION DEPARTMENT.

FLOOR PLAN MASTER WING

DATE	1/22/02
SCALE	
DRAWN	
JOB	
SHEET	A4
OF SHEETS	