

REVISIONS	BY
3-91-02	

Lattanzio & Associates
 Architecture • Planning
 (831) 862-3515
 19 Seascaple Village • Aptos, CA 95003


MECHANICAL/ELECTRICAL PLAN, MASTER WING

BOUSMAHA RESIDENCE
 MAKINGBIRD RIDGE ROAD
 APTOS, CA

DATE	1-22-02
SCALE	
DRAWN	
JOB	
SHEET	ME2
OF SHEETS	

57

36

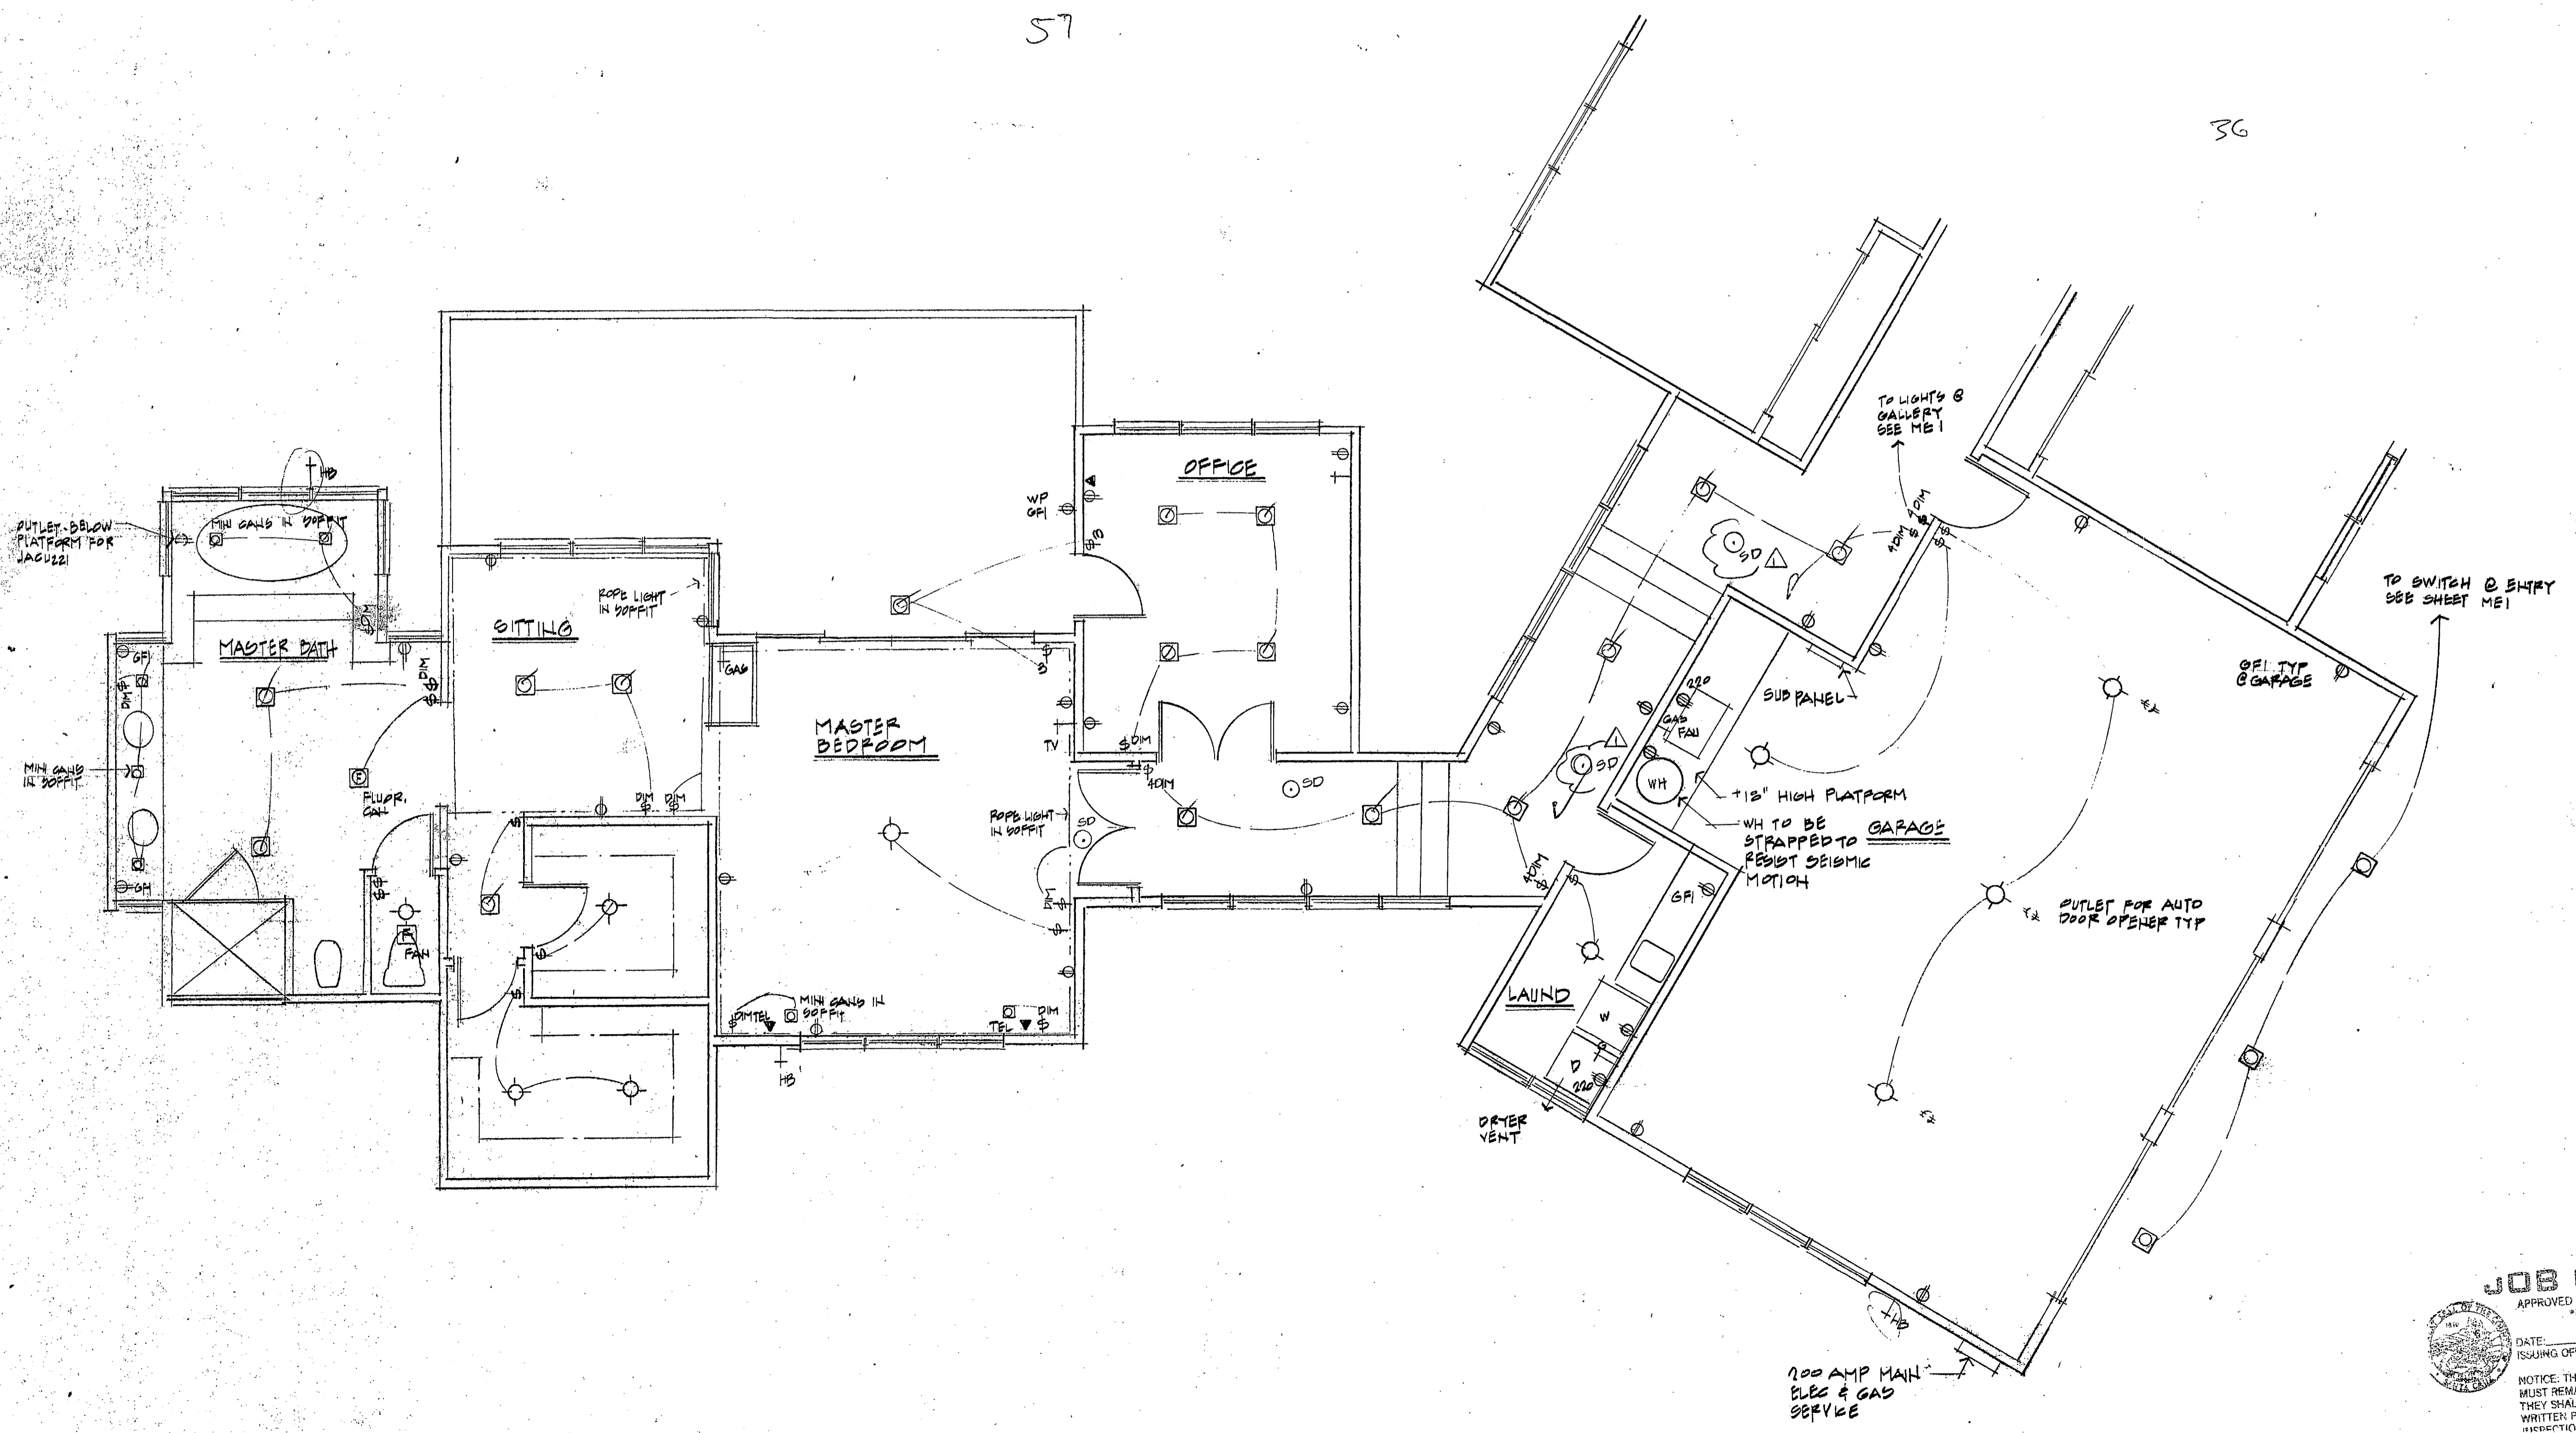

APPROVED by
 Building Plan Check
 on 5/1/02

JOB COPY
 APPROVED BY THE COUNTY OF SANTA CRUZ
 INSPECTION SERVICES
 DATE: 1-22-02 PERM. T. NO. _____
 ISSUING OFFICER: _____
 NOTICE: THESE PLANS AND SPECIFICATIONS
 MUST REMAIN ON THE JOB SITE AT ALL TIMES.
 THEY SHALL NOT BE ALTERED WITHOUT THE
 WRITTEN PERMISSION OF THE BUILDING
 INSPECTION DEPARTMENT.

MECHANICAL/ELECTRICAL PLAN, MASTER WING